


Not to Scale

www.invarion.com

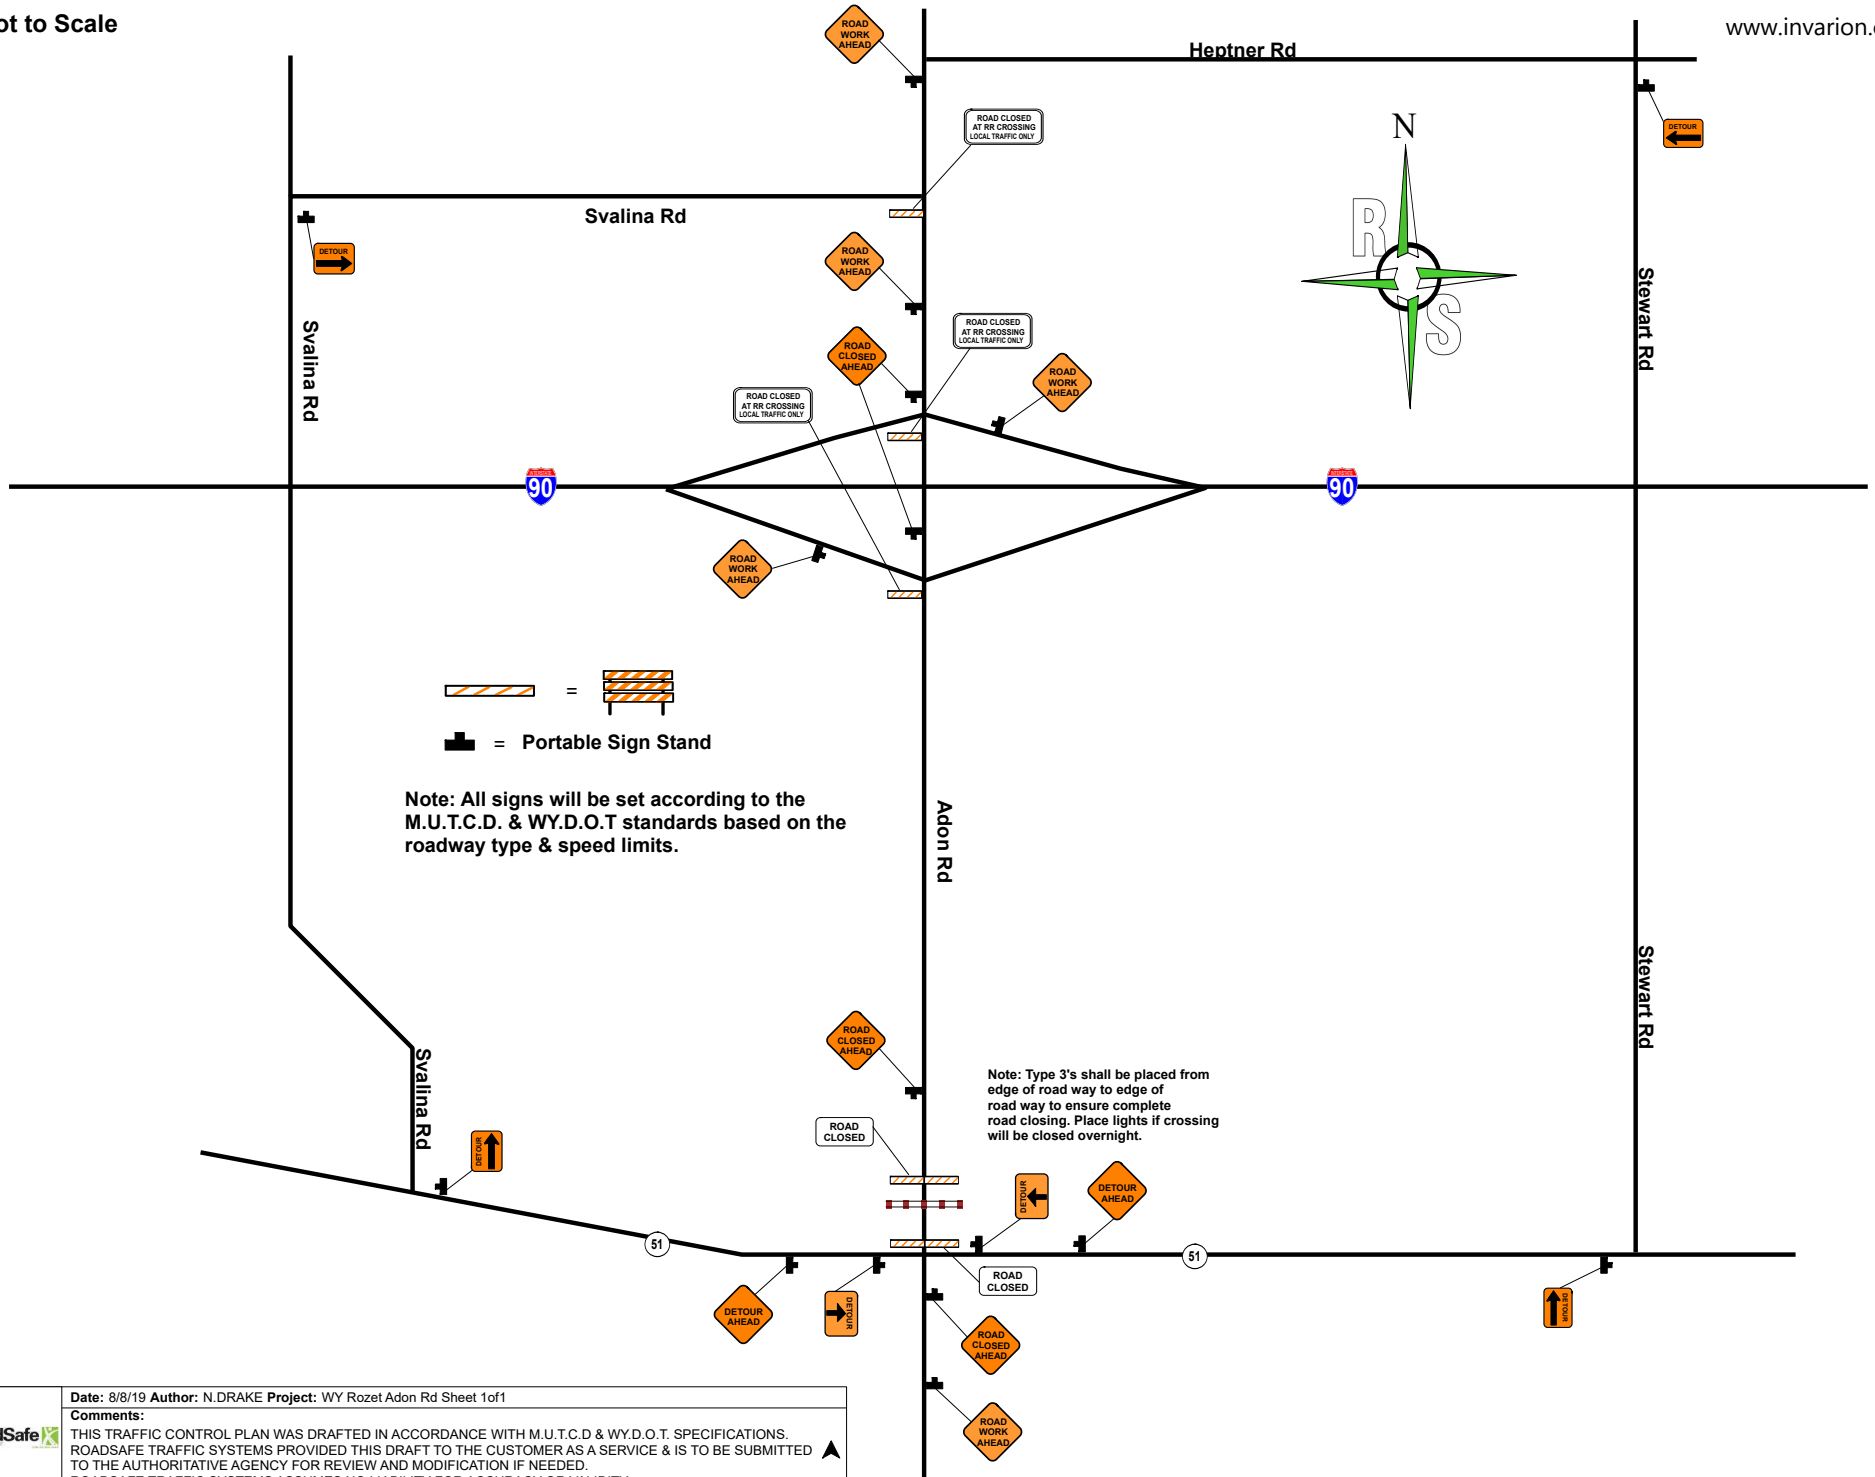

Note: All signs will be set according to the M.U.T.C.D. & WY.D.O.T standards based on the roadway type & speed limits.

Note: Type 3's shall be placed from edge of road way to edge of road way to ensure complete road closing. Place lights if crossing will be closed overnight.

Date: 8/8/19 Author: N.DRAKE Project: WY Rozet Adon Rd Sheet 1of1

Comments:



THIS TRAFFIC CONTROL PLAN WAS DRAFTED IN ACCORDANCE WITH M.U.T.C.D & WY.D.O.T. SPECIFICATIONS. ROADS SAFE TRAFFIC SYSTEMS PROVIDED THIS DRAFT TO THE CUSTOMER AS A SERVICE & IS TO BE SUBMITTED TO THE AUTHORITY AGENCY FOR REVIEW AND MODIFICATION IF NEEDED. ROADS SAFE TRAFFIC SYSTEMS ASSUMES NO LIABILITY FOR ACCURACY OR VALIDITY.